



1/4"=1'-0"

OR TO THE

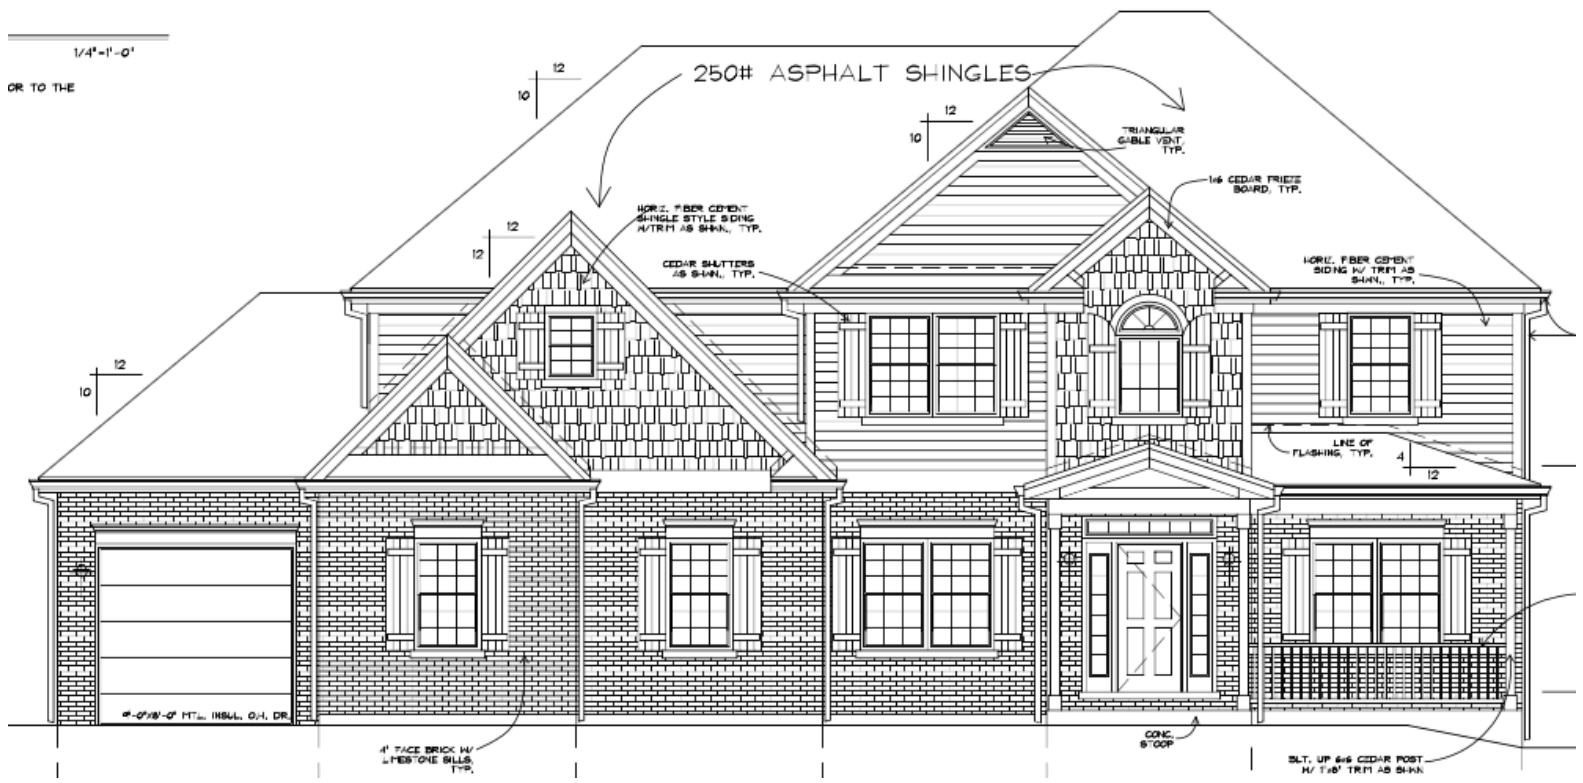

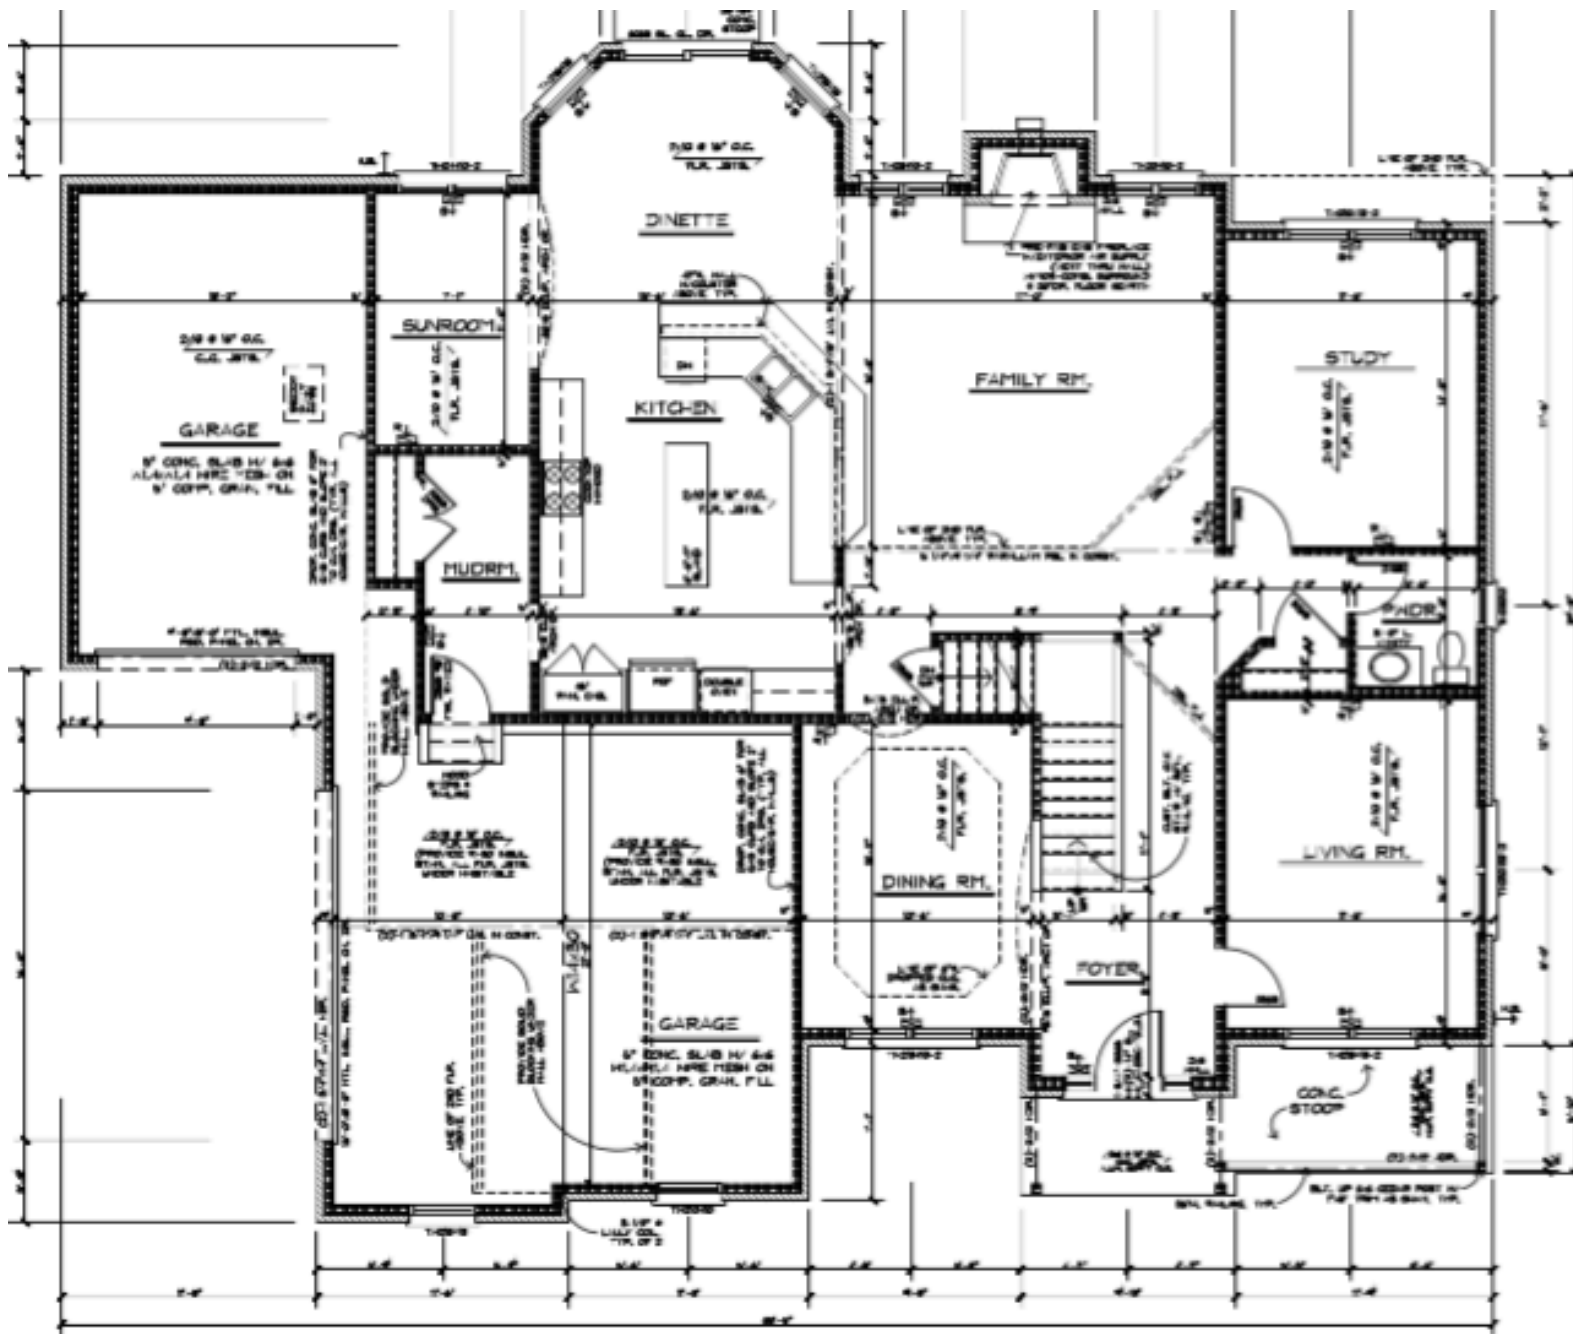


FIRST FLOOR PLAN

SCALE

1/4" = 1'-0"

FIRST FLOOR

1,858 S.F.

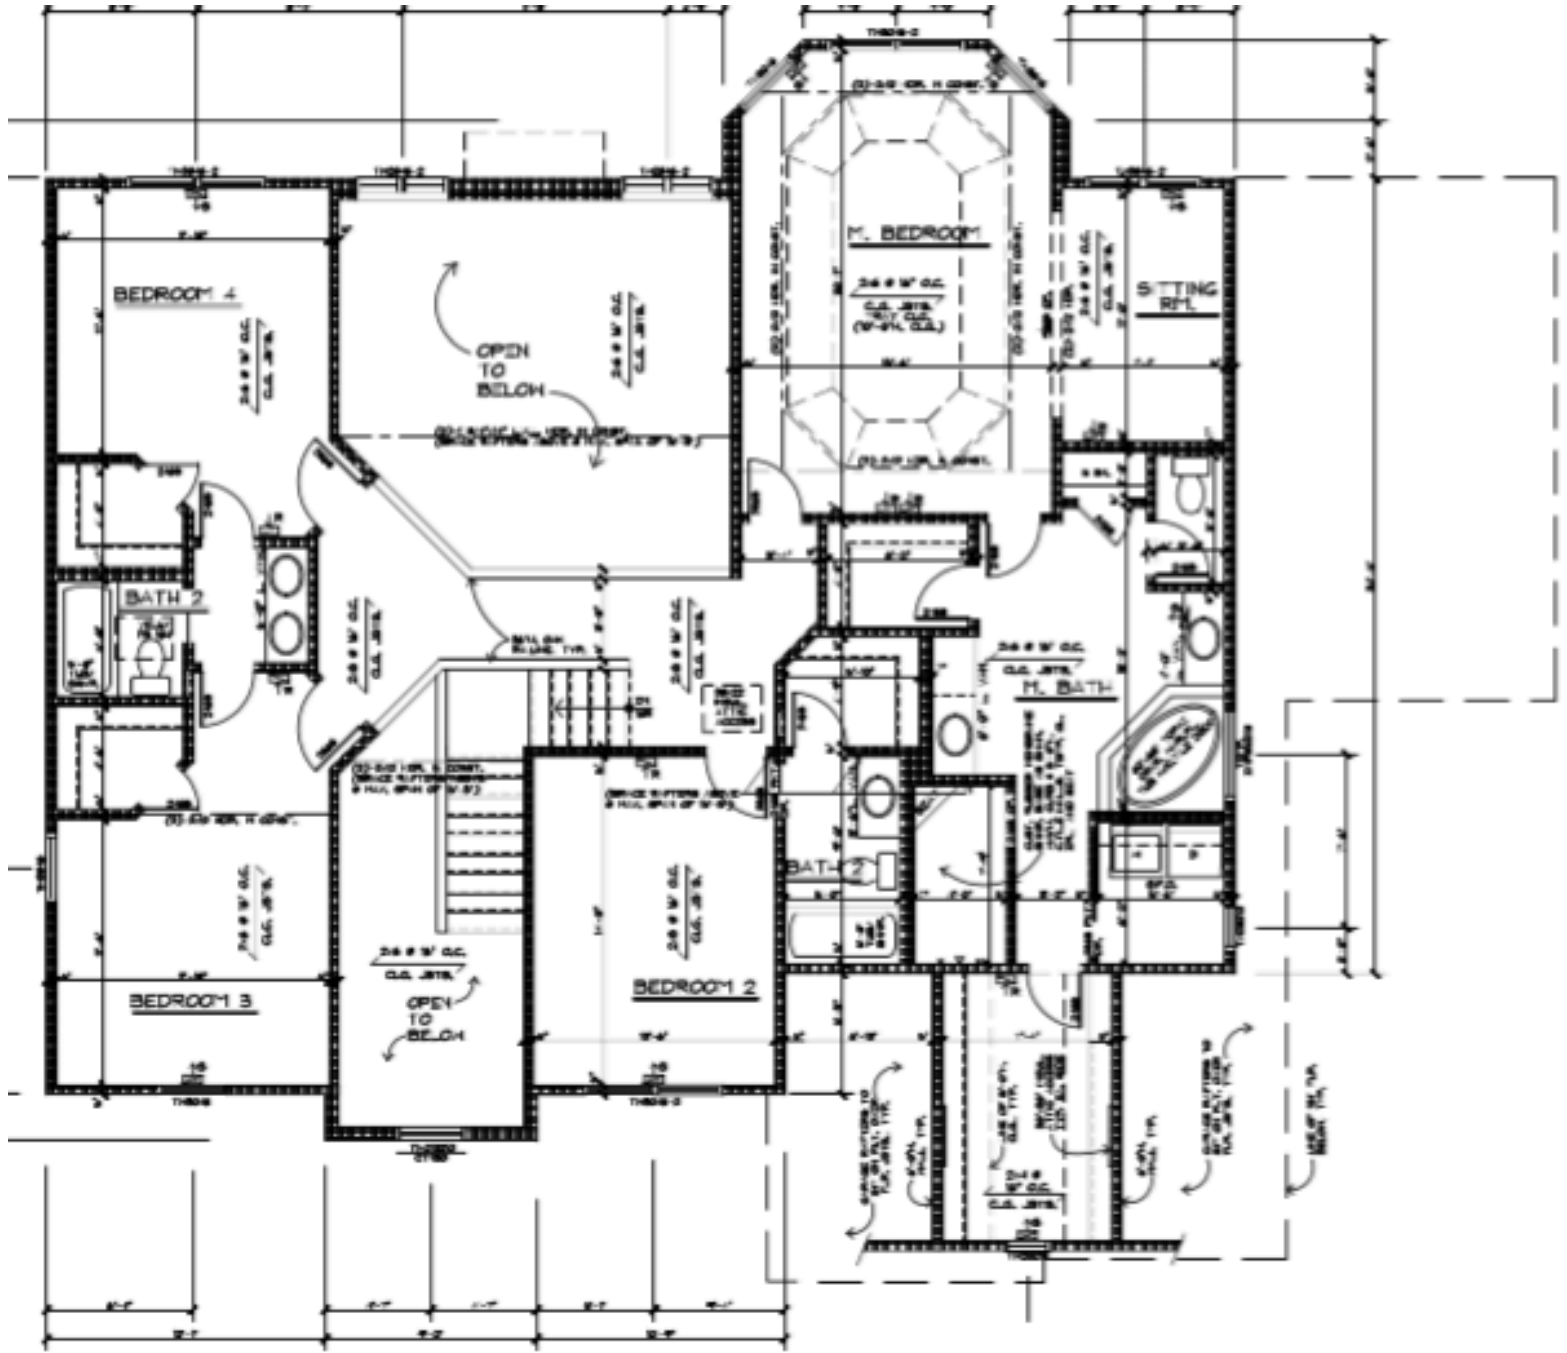

SECOND FLOOR PLAN

SCALE :

1/4" = 1'-0"